


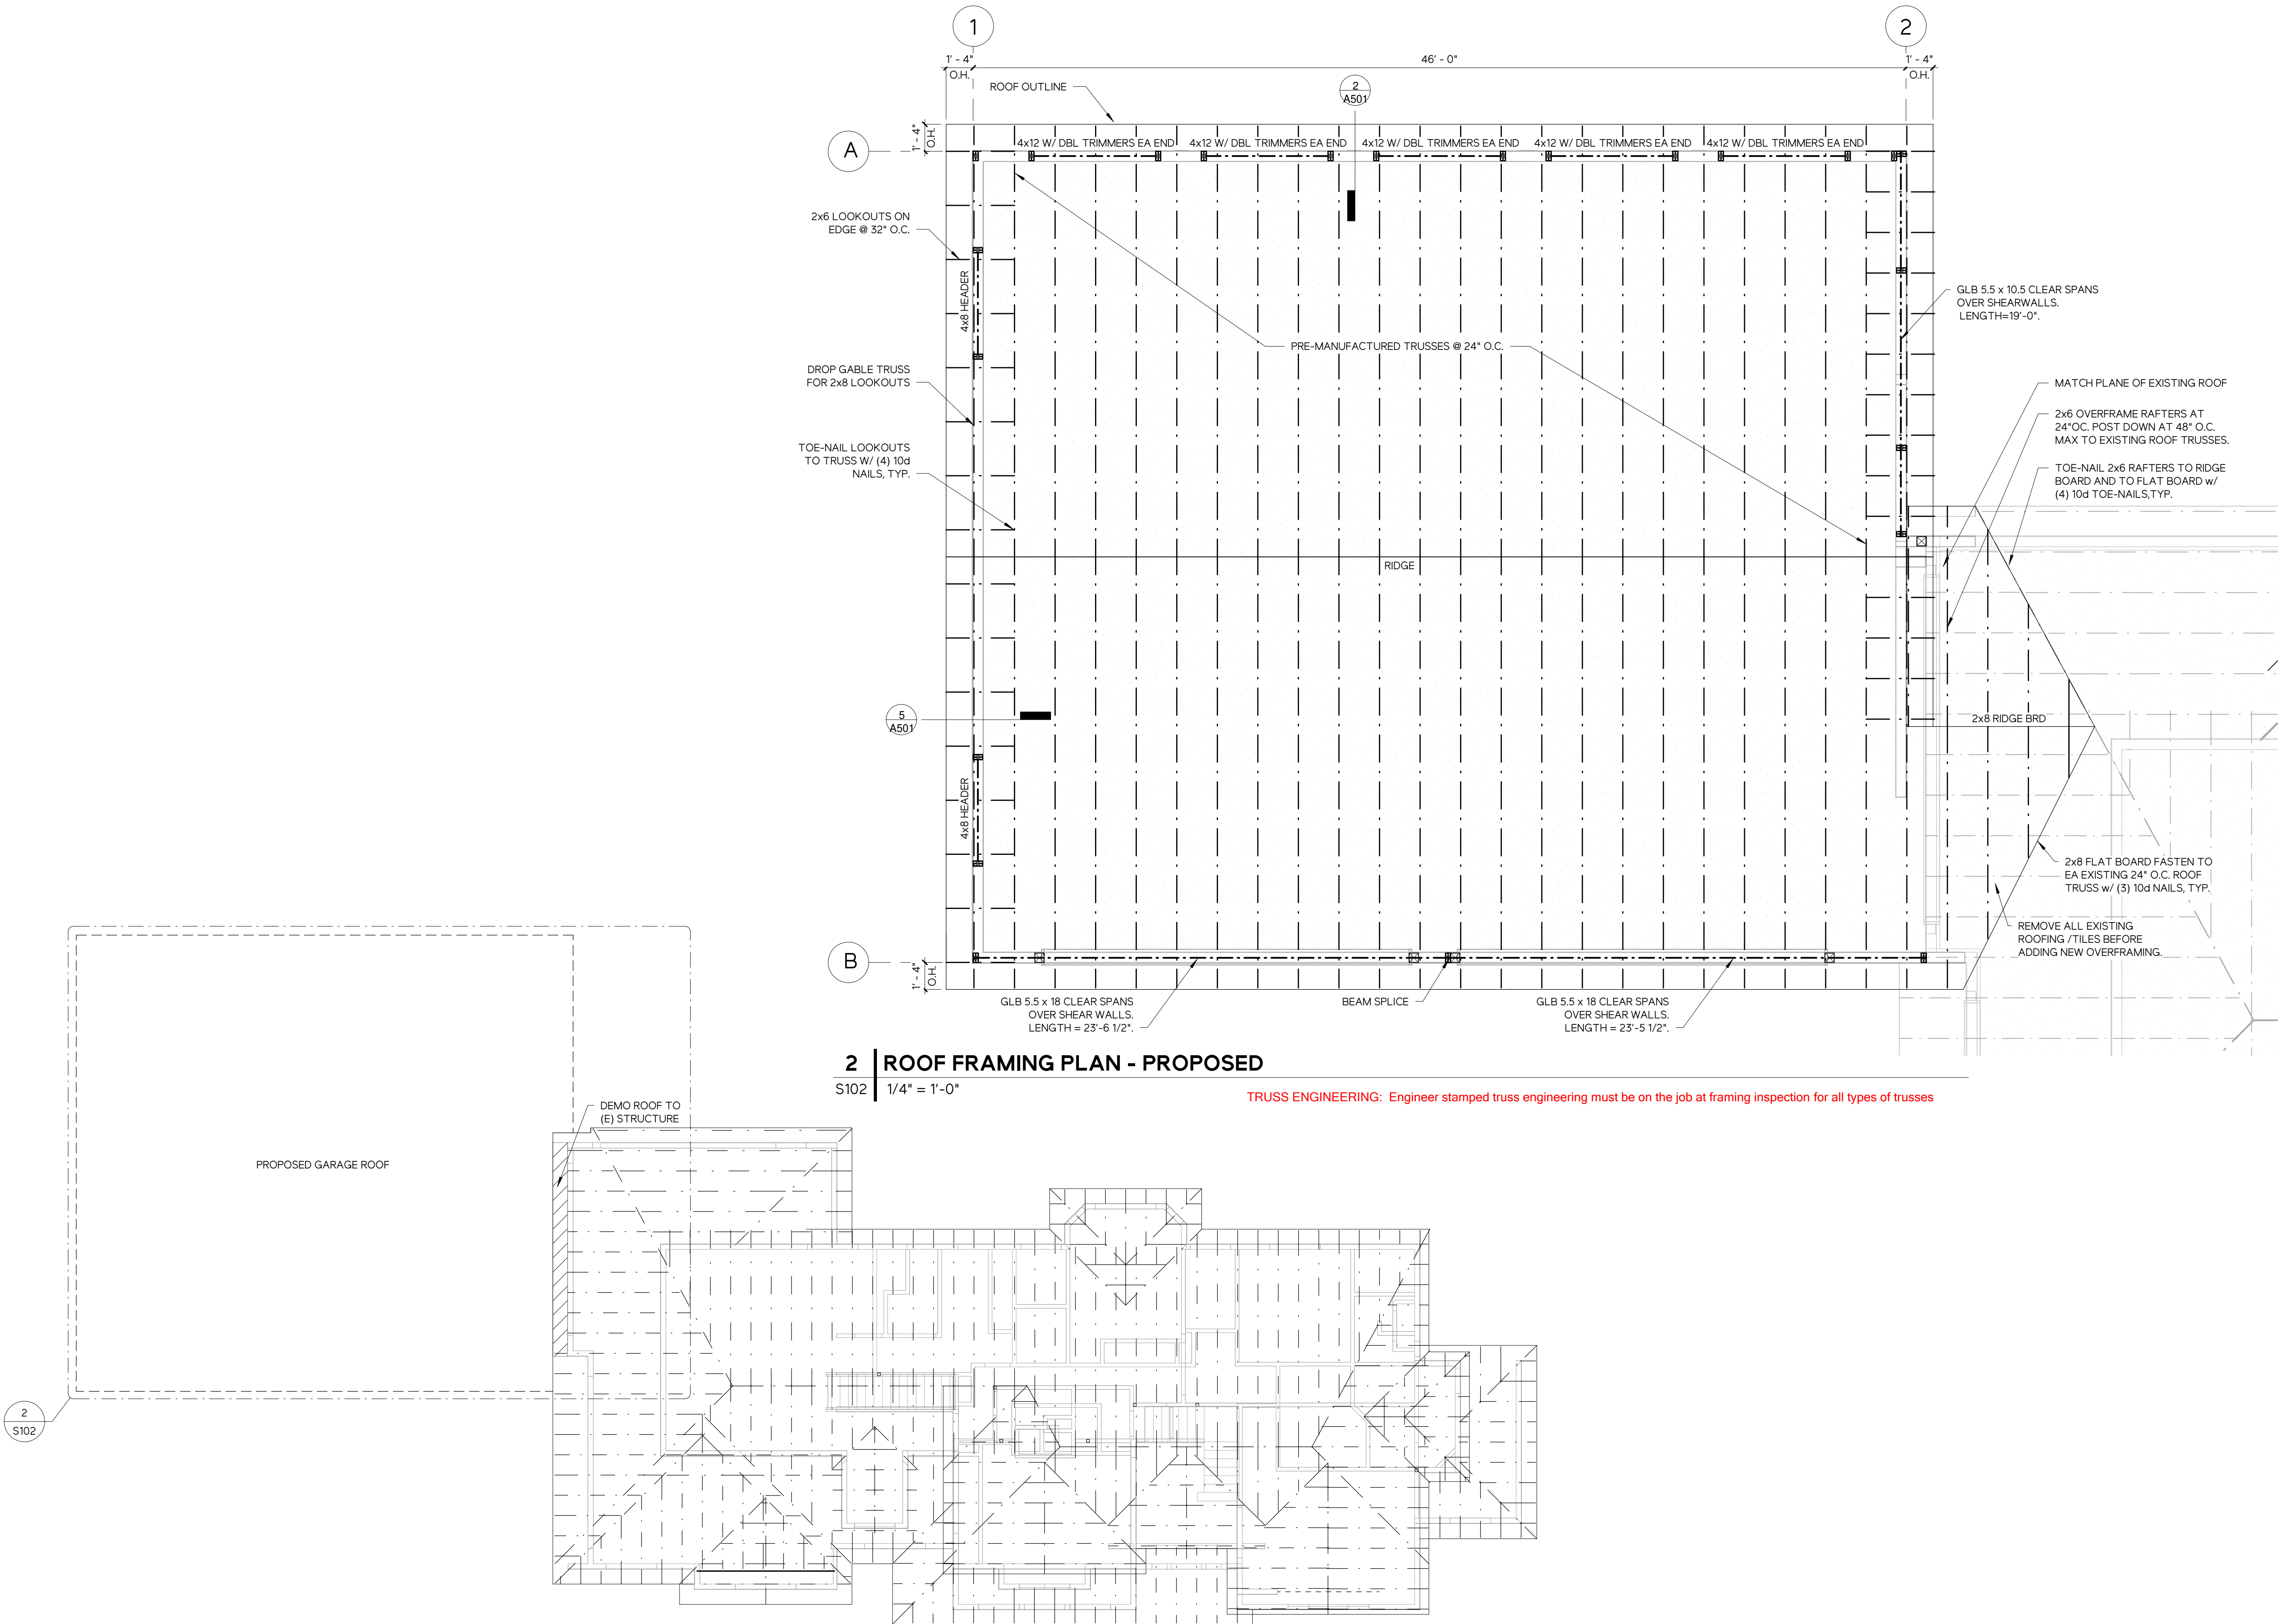

1 | ROOF FRAMING PLAN - EXISTING
S102 1/8" = 1'-0"

BUILDING AUTHORITY:
Building and Permit Services
Atrium Building, 99 W 10th Avenue
Eugene, OR 97401
Phone: 541-682-5086

SMITH GARAGE
3325 Rosemont Way
Eugene, OR 97401
OWNER: PAUL & JANET SMITH
TAX MAP: 17032113 TAX LOT: 00457-58

PROJECT NO: 24-1002
ISSUE DATE: 4 APR 2024
DRAWN BY: M.JM

REVISIONS:
DESCRIPTION DATE

PERMIT APP SET

**ROOF
FRAMING
PLANS**

S102

PROJECT INFO
SCAN HERE